



UNIT TYPE B | FREE STANDING

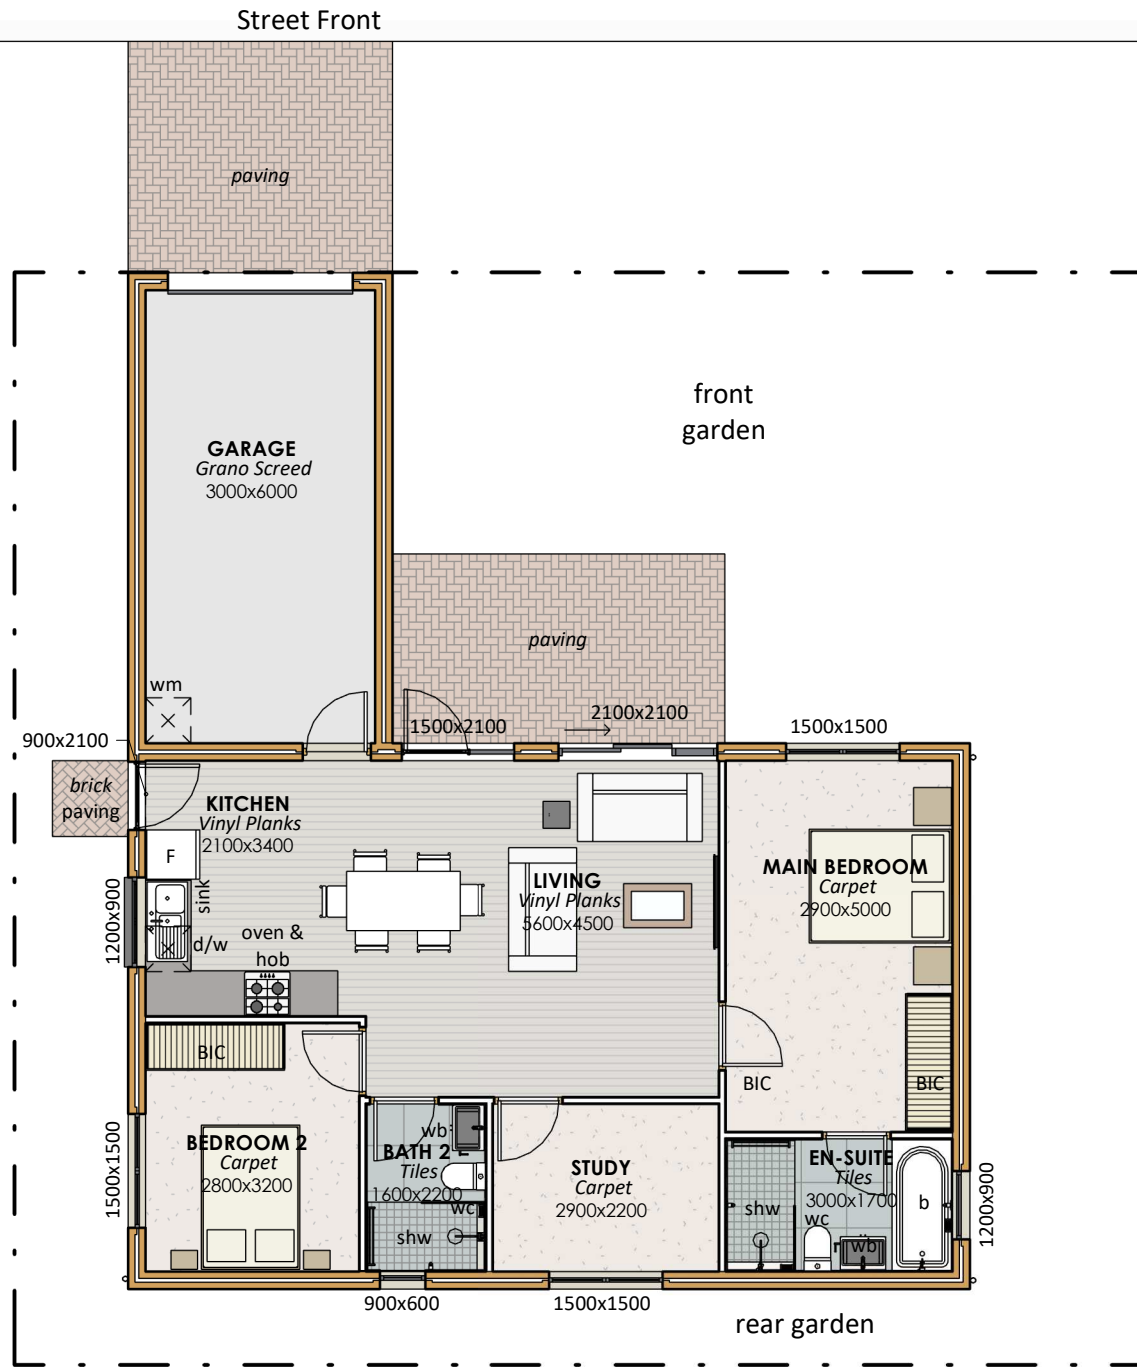


Typical Floor Plan
scale 1 : 100




Area Schedule	
Name	Area
Unit	80 m ²
Garage	22 m ²
	102 m ²

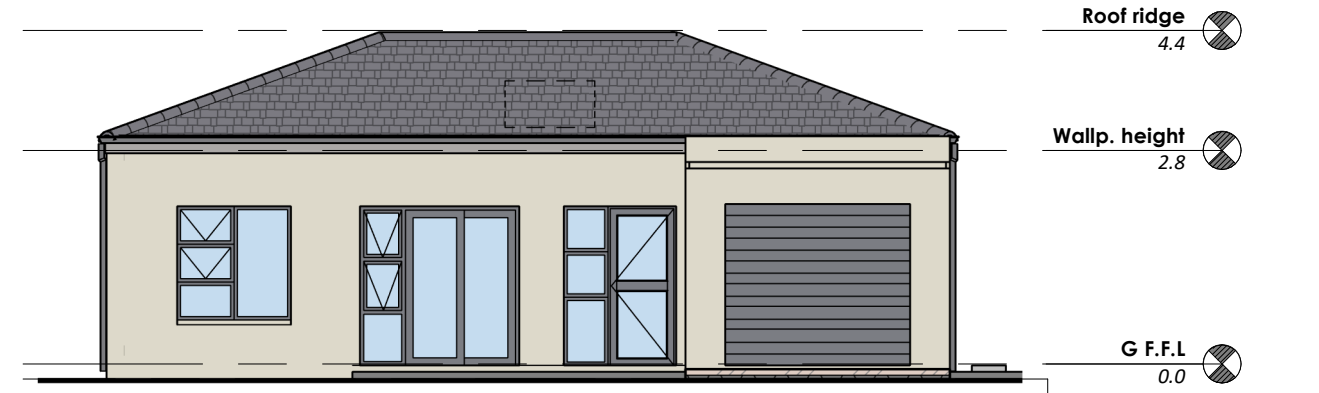


North Elevation
scale 1 : 100

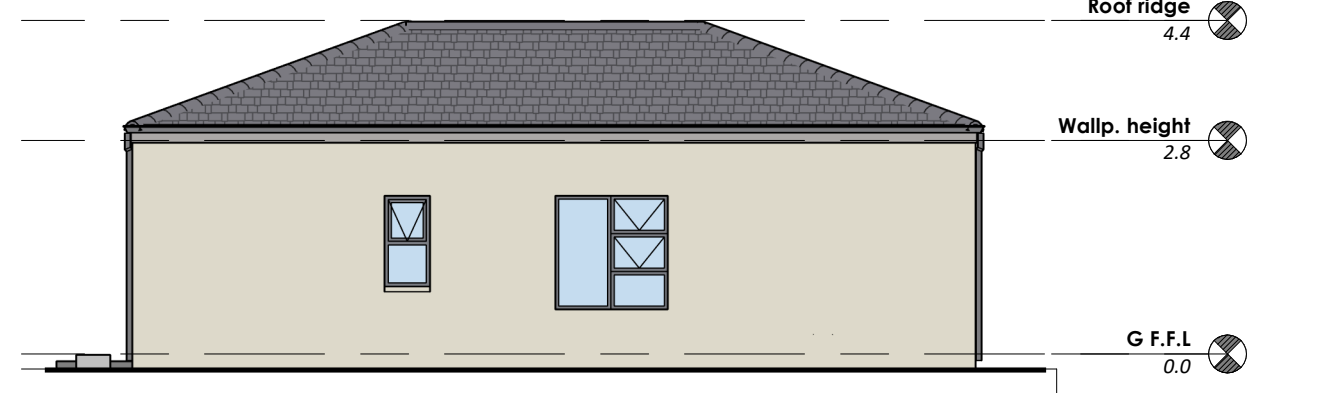

South Elevation
scale 1 : 100

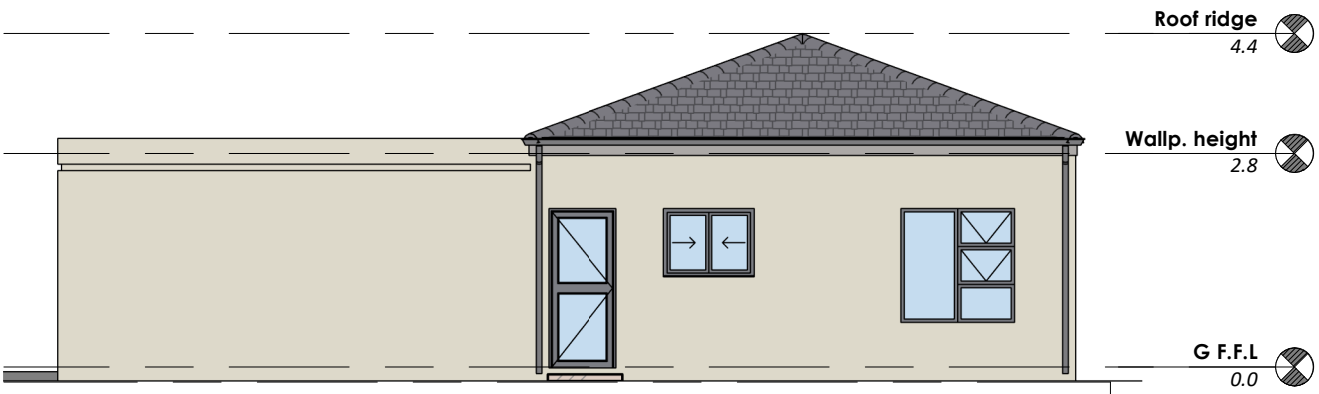

East Elevation
scale 1 : 100

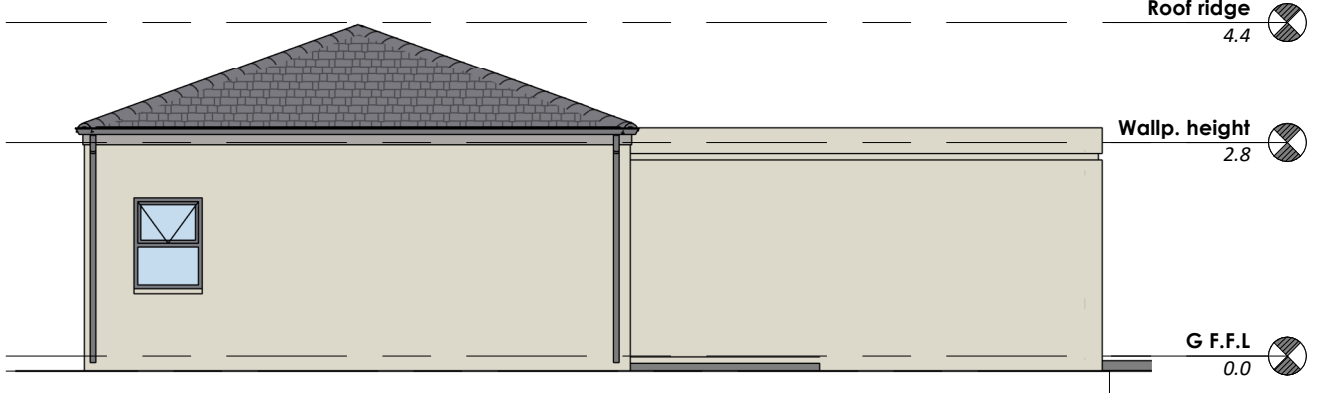

West Elevation
scale 1 : 100

FOR INFORMATION

COPY RIGHT RESERVED

THIS DRAWING AND ALL ASSOCIATED INFORMATION REMAINS THE PROPERTY OF BOUWER ARCHITECTS UNLESS OTHERWISE SPECIFIED

NOTE
ALL WORK TO BE IN ACCORDANCE WITH THE 'NATIONAL BUILDING REGULATIONS' AND THE SABS 0400 MINIMUM STANDARDS SPECIFICATIONS. ALL DIMENSIONS AND LEVELS TO BE CHECKED ON SITE AND ANY DISCREPANCIES REPORTED TO THE ARCHITECTS PRIOR TO THE COMMENCEMENT OF CONSTRUCTION OR MANUFACTURING

REVISIONS

suffix	date	description



B·O·U·W·E·R
ARCHITECTS

Tel: 021 914 3301 Fax: 086 6707 730
PO Box 4801 O Tyger Valley O 7536

hannes@bouwerarchitects.co.za

H.M BOUWER C.P. AGENBAG
SACAP Reg. # 7655 SACAP Reg. # 5682

town & urban planners	quantity surveyor
engineers - civil & structural	engineers - electrical & mechanical
client	Amdec Residential Development (Pty) Ltd
PROJECT	

PROPOSED NEW PHASE FOR EVERGREEN
MUIZENBERG LIFESTYLE RETIREMENT VILLAGE,
SUNRISE BOULEVARD, MUIZENBERG

DRAWING TITLE	scale	date
Type B Free standing unit	1 : 100	2018-03-06
	project no	drawing no
	11-10-146	SD01_101
	drawn	revision
	TB& TS	

ANNEXURE G

11:19:19:11